
	QUANTITY TABLE		
ITEM	TO BE CONSTRUCTED	UNIT	QUANTITY
1	TRAFFIC MARKINGS LINES, 4" THICK	L.F.	3,935
2	TRAFFIC MARKINGS LINES, 6" THICK	L.F	25
3	TRAFFIC MARKINGS LINES, 8" THICK	L.F.	430
4	TRAFFIC MARKINGS LINES, 24" THICK	L.F.	535
5	TRAFFIC MARKINGS SYMBOLS	S.F.	150

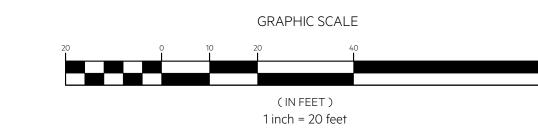





NO.	DATE	DESCRIPTION	REVISED BY	CHECKED BY
	IOCEDII A DOMANTE			

JOSEPH A. POMANTE

PROFESSIONAL ENGINEER N.J. LIC. 43137

BOSWELL

330 PHILLIPS AVENUE P.O. BOX SOUTH HACKENSACK NJ 07606 CH


UE P.O. BOX 571 180 MAIN STRE J 07606 CHESTER NJ 07930


N.J. CERTIFICATE OF AUTHORIZATION No. 24GA27958000


OVERMOUNT AVENUE IMPROVEMENTS

STRIPING PLAN 1

SURVEYED BY:	DESIGNED BY:	DATE:	JOB NO.:
N/A	BR	11/1/24	WP-140
DRAWN BY:	CHECKED BY:	SCALE:	SHEET:
BR	JAP	AS NOTED	1 oF 5

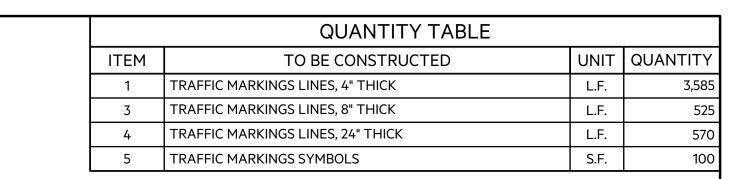

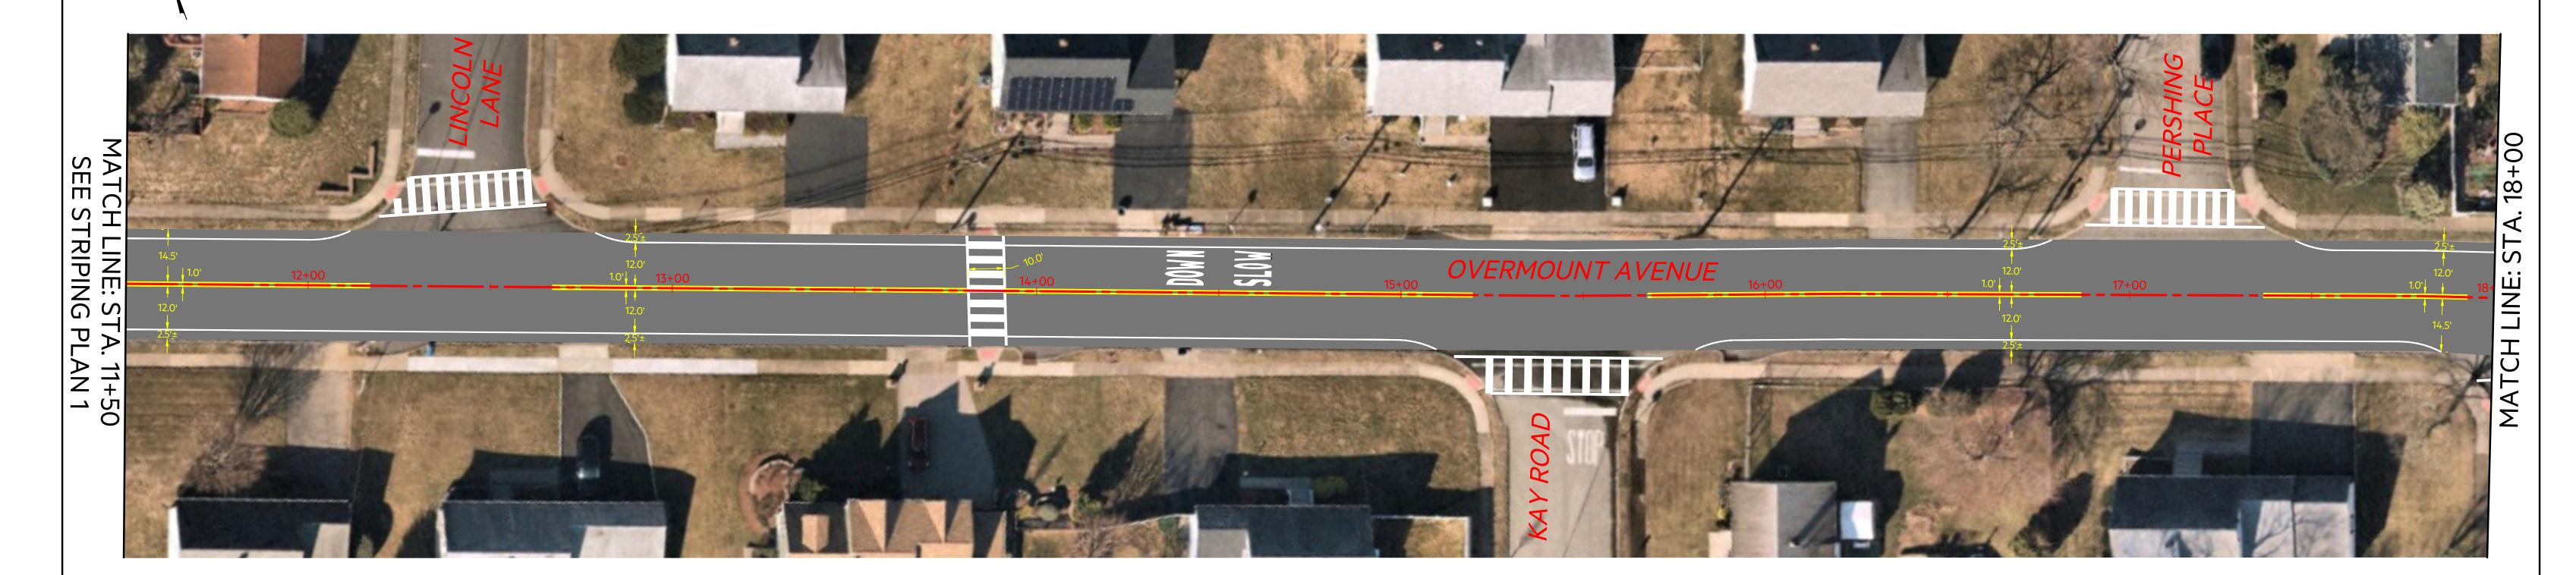

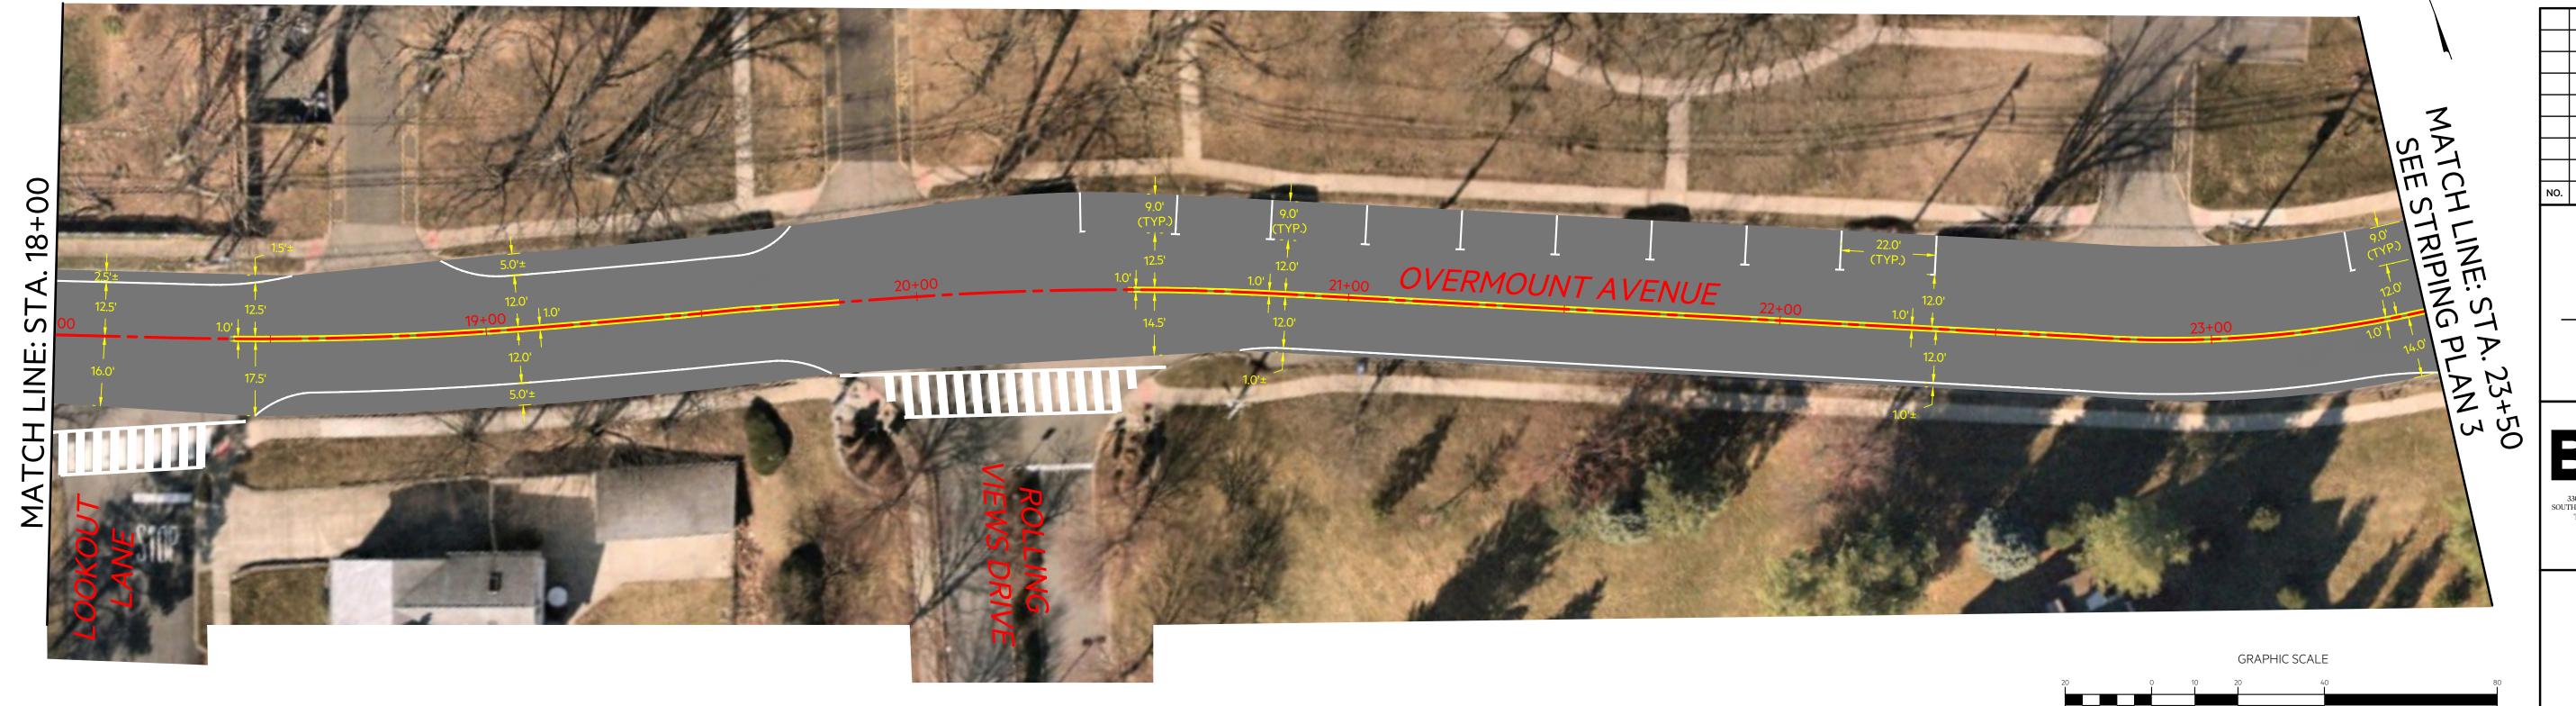

0.	DATE	DESCRIPTION	REVISED BY	CHECKED BY	
TOOPDILL BOLLLY					

JOSEPH A. POMANTE

PROFESSIONAL ENGINEER N.J. LIC. 43137

BOSWELL

P.O. BOX HACKENSACK NJ 07606 CH TEL: (201) 641-0770 TE

1 inch = 20 feet

P.O. BOX 571 180 MAIN STREET 506 CHESTER NJ 07930 TEL: (908) 879-6209

N.J. CERTIFICATE OF AUTHORIZATION No. 24GA27958000


OVERMOUNT AVENUE IMPROVEMENTS

STRIPING PLAN 2

SURVEYED BY:	DESIGNED BY:	DATE:	JOB NO.:
N/A	BR	11/1/24	WP-140
DRAWN BY:	CHECKED BY:	SCALE:	SHEET:
BR	JAP	AS NOTED	2 oF 5





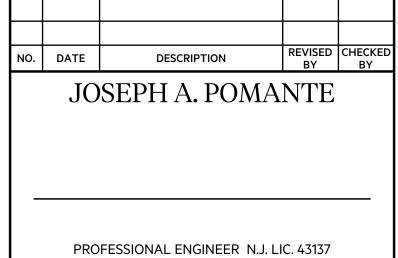

N.J. CERTIFICATE OF AUTHORIZATION No. 24GA27958000

OVERMOUNT AVENUE **IMPROVEMENTS**

STRIPING PLAN 3


GRAPHIC SCALE


(IN FEET) 1 inch = 20 feet

SURVEYED BY:		DESIGNED BY:	DATE:	JOB NO.:
	N/A	BR	11/1/24	WP-140
	DRAWN BY:	CHECKED BY:	SCALE:	SHEET:
	BR	JAP	AS NOTED	3 of 5





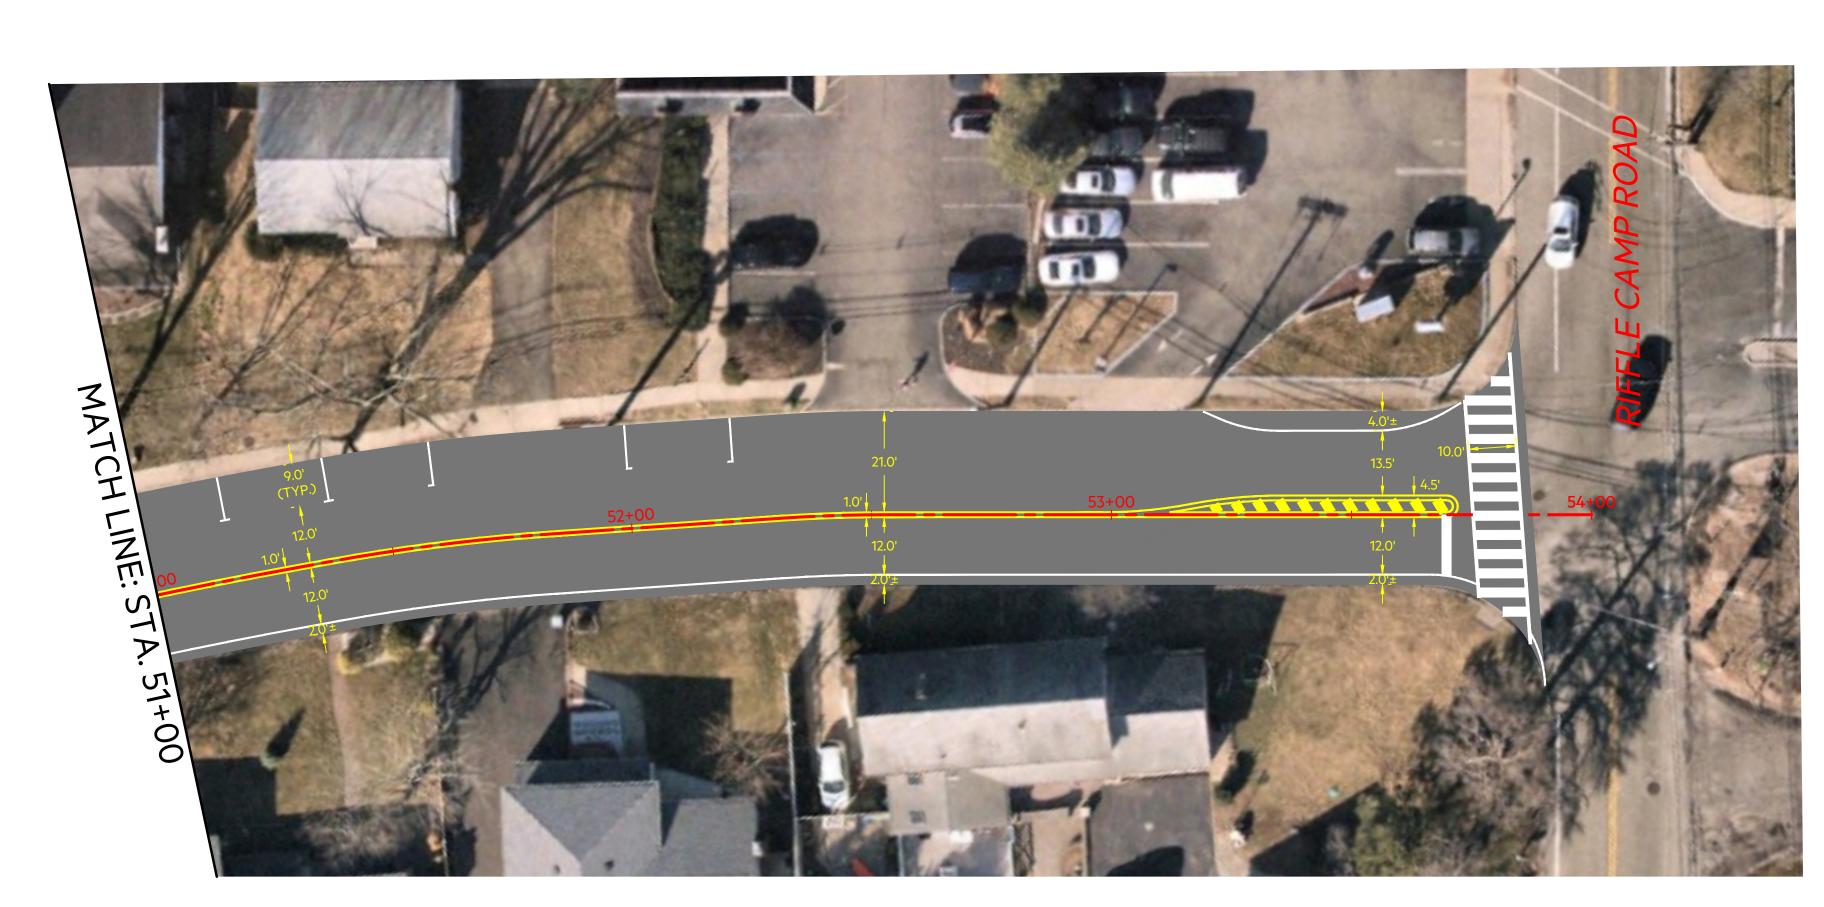

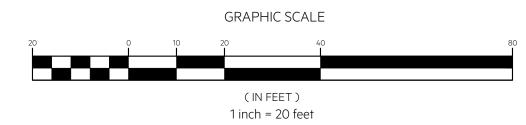

NO.	DATE	DESCRIPTION	REVISED BY	CHECKED BY
	IOCEDII A DOMANTE			

JOSEPH A. POMANTE

PROFESSIONAL ENGINEER N.J. LIC. 43137

BOSWELL

330 PHILLIPS AVENUE SOUTH HACKENSACK NJ 0

QUANTITY TABLE

UNIT QUANTITY

L.F.

L.F.

TO BE CONSTRUCTED

TRAFFIC MARKINGS LINES, 4" THICK
TRAFFIC MARKINGS LINES, 8" THICK

TRAFFIC MARKINGS LINES, 24" THICK

P.O. BOX 571 180 MAIN ST

07606 CHESTER NJ 07930 I TEL: (908) 879-6209

N.J. CERTIFICATE OF AUTHORIZATION No. 24GA27958000

OVERMOUNT AVENUE IMPROVEMENTS

STRIPING PLAN 5

SURVEYED BY:	DESIGNED BY:	DATE:	JOB NO.:
N/A	BR	11/1/24	WP-140
DRAWN BY:	CHECKED BY:	SCALE:	SHEET:
BR	JAP	AS NOTED	5 oF 5